


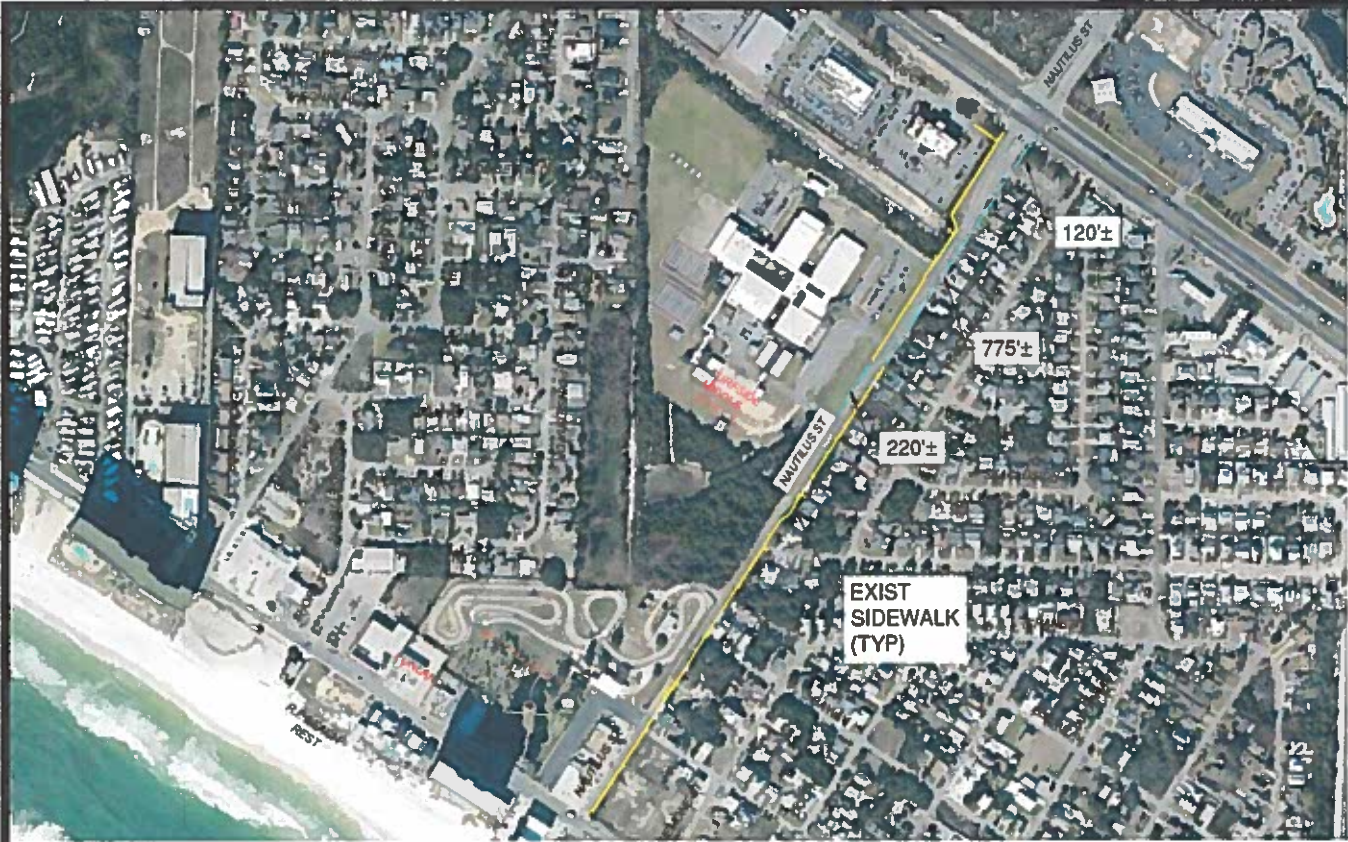

SURFSIDE MIDDLE SCHOOL 1115± (TOTAL)



J.R. ARNOLD HIGH SCHOOL 2448± (TOTAL)



HUTCHISON BEACH ELEMENTARY 3041± (TOTAL)



Projects 2,3 and 4

REVISIONS				DATE: 05/05/18	CITY OF PANAMA CITY BEACH	PANAMA CITY BEACH SCHOOLS SIDEWALK EXPANSION PROJECT	SHEET No.
NO.	DATE	BY		SCALE: 1"=300'			
				DESIGNED BY: -			
				DRAWN BY: M.A.S.			
				CHECKED BY: K.P.J.			
				FILE NO: PCB SCHOOLS SWALKS.dwg	110 SOUTH ARNOLD ROAD	PANAMA CITY BEACH, FLORIDA 32413	1 OF 1